

# 9168

Ecke rechts  
Coin droit



# 9169

Ecke links  
Coin gauche

**Birkenmeier**  
stein+design®

Anschluss mit 9161, 9162, 9163, 9166, 9166a, 9167, 9167a, 9168a oder 9169a

Rapport avec 9161, 9162, 9163, 9166, 9166a, 9167, 9167a, 9168a ou 9169a

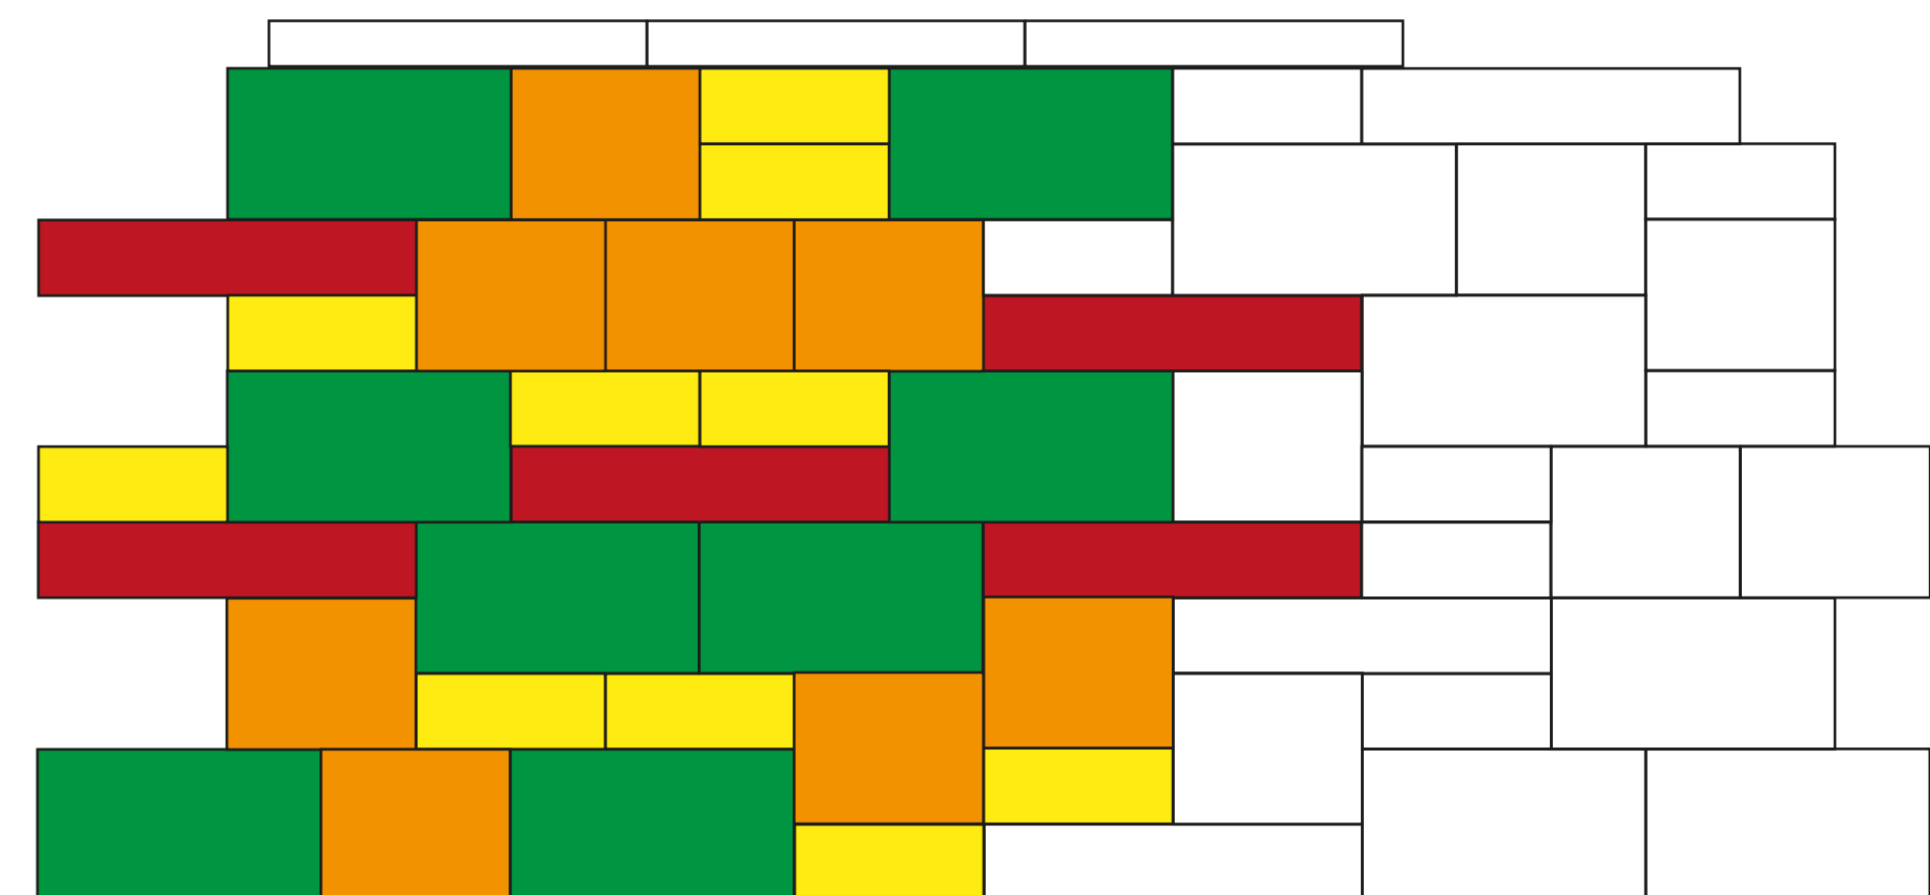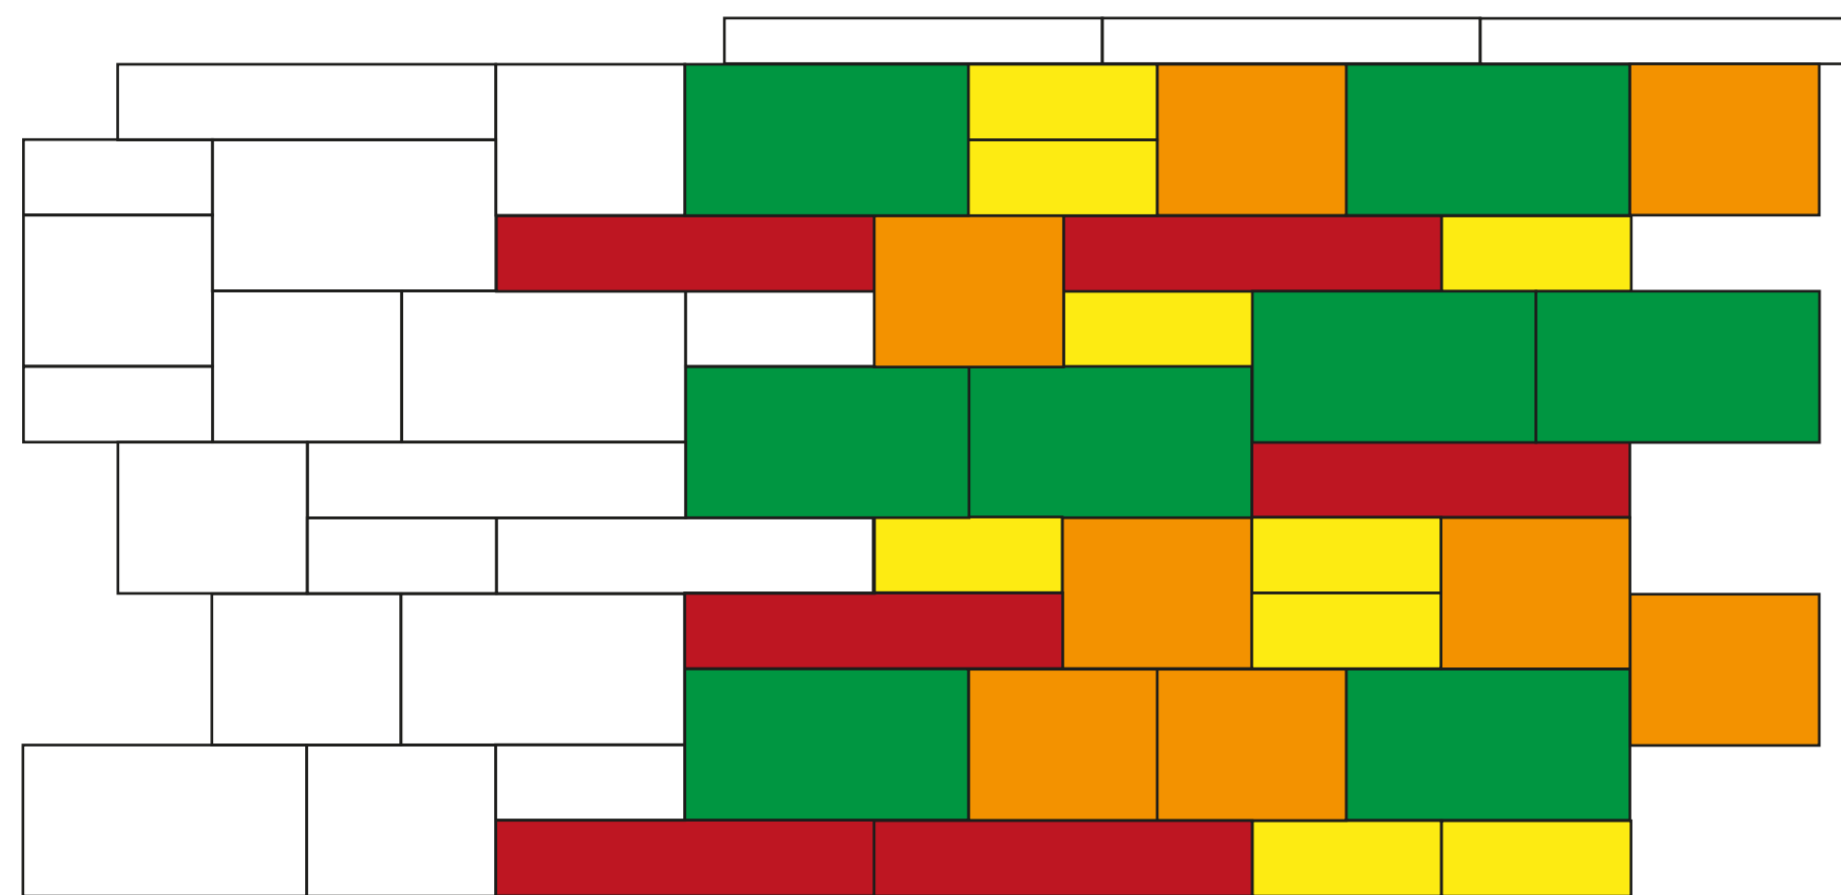

Verlegemuster: 3,025 m<sup>2</sup>, Rastermaß: 2,75 m, Wandhöhe: 1,10 m  
Verlegemuster bestehend aus:

25 x 25 x 10: 19 Stück Mauerelement  
 25 x 25 x 20: 16 Stück Mauerelement  
 37,5 x 25 x 20: 16 Stück Mauerelement  
 50 x 25 x 10: 11 Stück Mauerelement

Modèle de pose : 3,025 m<sup>2</sup>, Écartement: 2,75 m, Hauteur du mur 1,10 m  
composé de:

25 x 25 x 10: 19 pièces Élément normal  
 25 x 25 x 20: 16 pièces Élément normal  
 37,5 x 25 x 20: 16 pièces Élément normal  
 50 x 25 x 10: 11 pièces Élément normal



Mauerelement 25 x 25 x 10  
Élément normal 25 x 25 x 10



Mauerelement 25 x 25 x 20  
Élément normal 25 x 25 x 20



Mauerelement 37,5 x 25 x 20  
Élément normal 37,5 x 25 x 20



Mauerelement 50 x 25 x 10  
Élément normal 50 x 25 x 10



Pfeilerelement  
Bloc-pilier