

# 9228

Ecke rechts  
Coin droit



# 9229

Ecke links  
Coin gauche

**Birkenmeier**  
stein+design®

Anschluss mit 9221, 9222, 9223, 9226, 9226a, 9227, 9227a, 9228a oder 9229a

Rapport avec 9221, 9222, 9223, 9226, 9226a, 9227, 9227a, 9228a ou 9229a

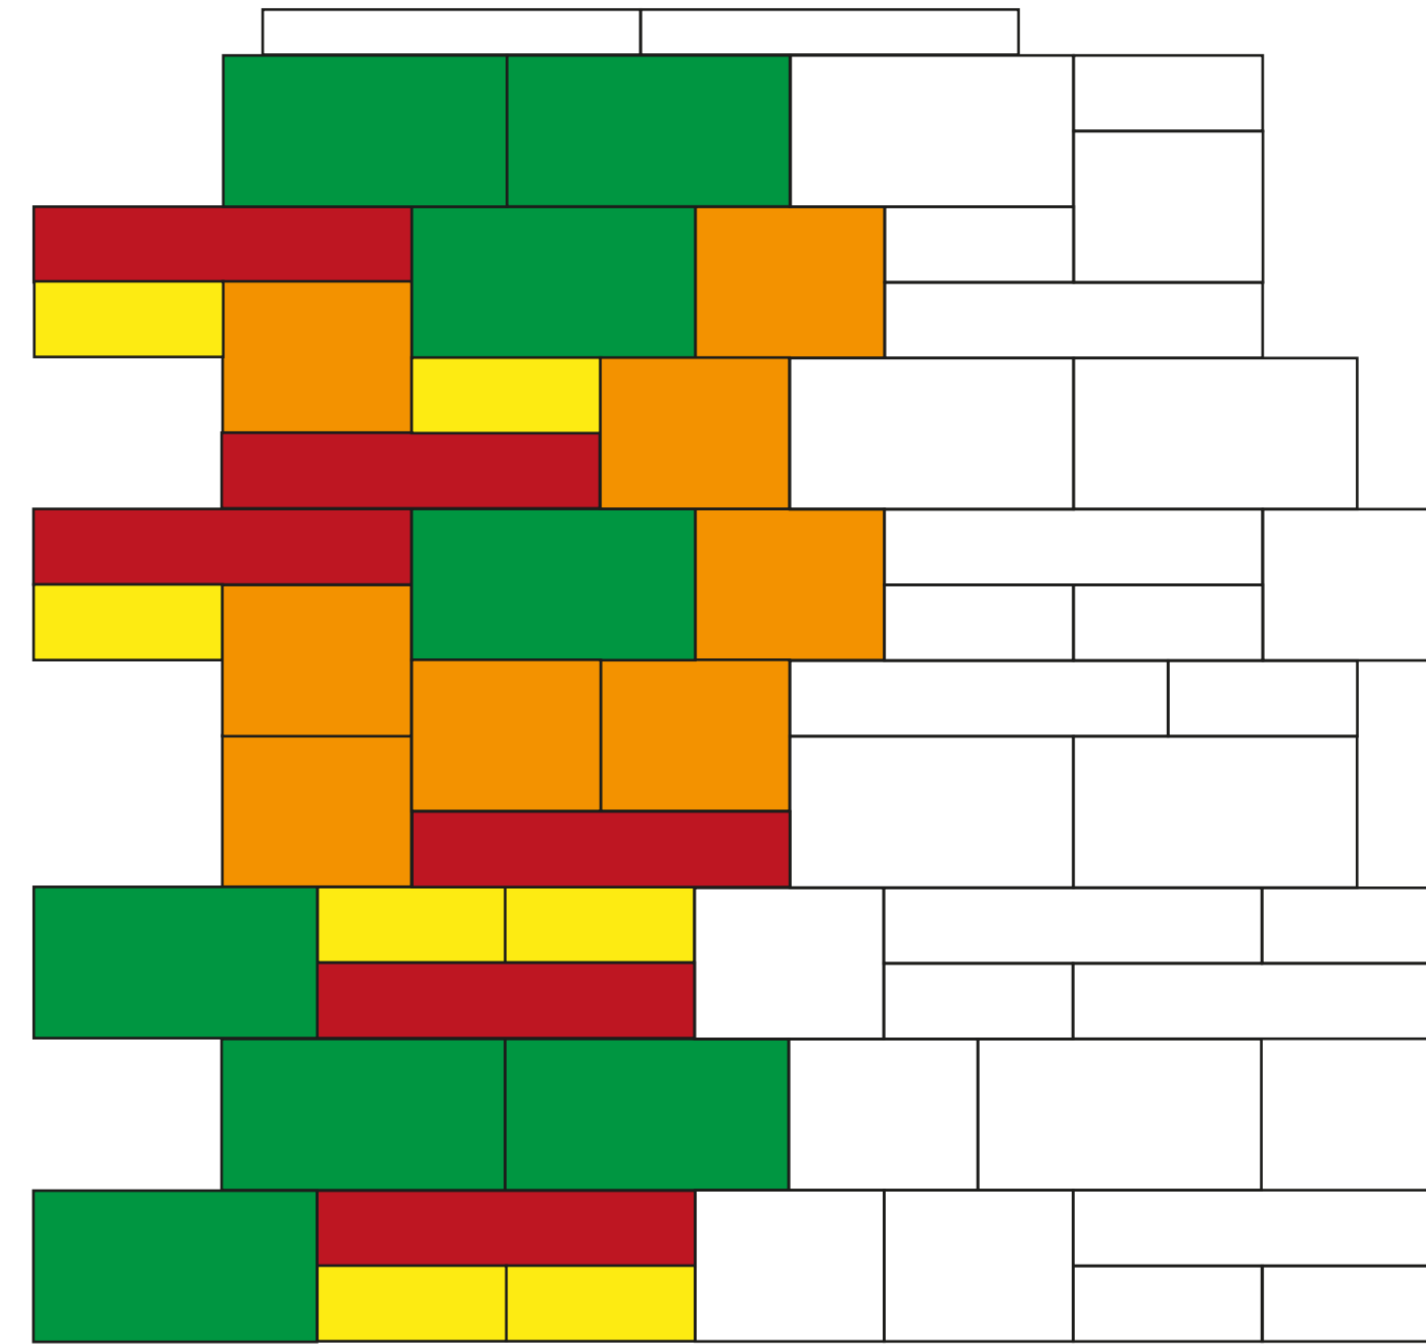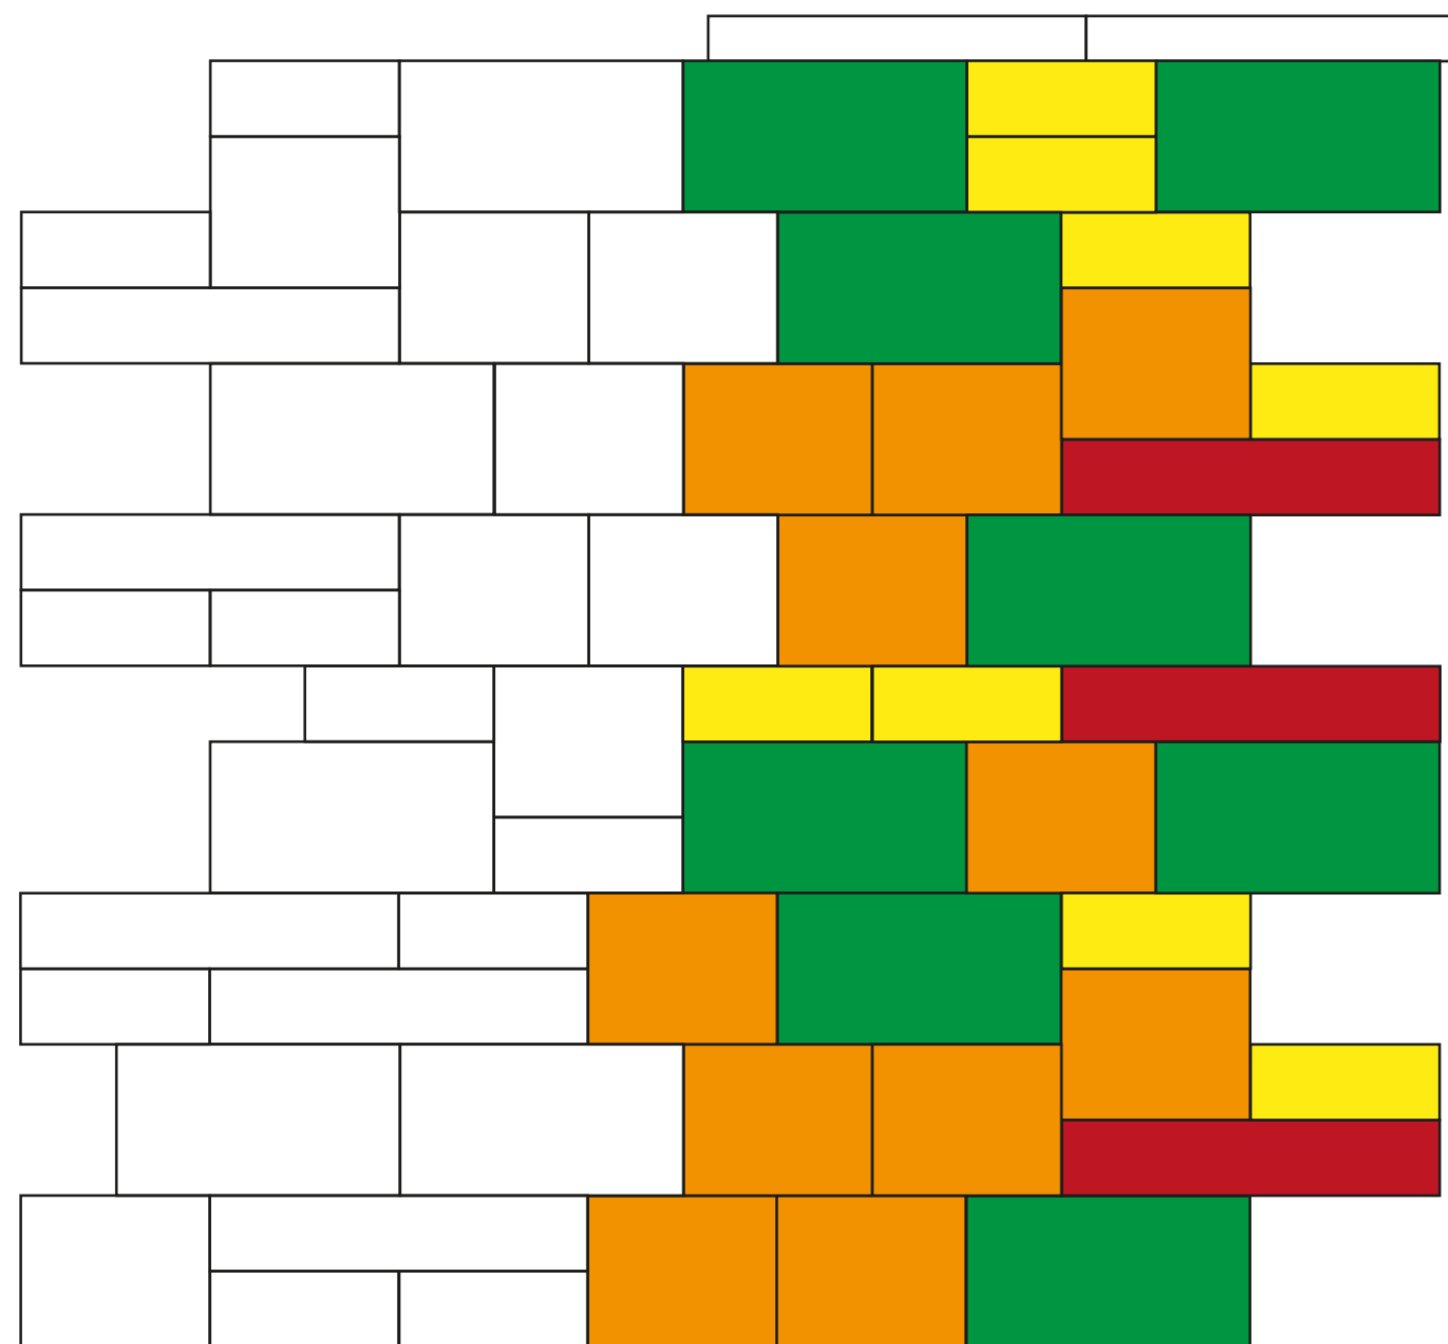

Verlegemuster: 2,975 m<sup>2</sup>, Rastermaß: 1,75 m, Wandhöhe: 1,70 m  
Verlegemuster bestehend aus:

25 x 25 x 10:	15 Stück Mauerelement
25 x 25 x 20:	19 Stück Mauerelement
37,5 x 25 x 20:	16 Stück Mauerelement
50 x 25 x 10:	9 Stück Mauerelement

Modèle de pose : 2,975 m<sup>2</sup>, Écartement: 1,75 m, Hauteur du mur 1,70 m  
composé de:

25 x 25 x 10:	15 pièces Éléménte normal
25 x 25 x 20:	19 pièces Éléménte normal
37,5 x 25 x 20:	16 pièces Éléménte normal
50 x 25 x 10:	9 pièces Éléménte normal



Mauerelement 25 x 25 x 10  
Élément normal 25 x 25 x 10



Mauerelement 25 x 25 x 20  
Élément normal 25 x 25 x 20



Mauerelement 37,5 x 25 x 20  
Élément normal 37,5 x 25 x 20



Mauerelement 50 x 25 x 10  
Élément normal 50 x 25 x 10



Pfeilerelement  
Bloc-pilier